


平面図

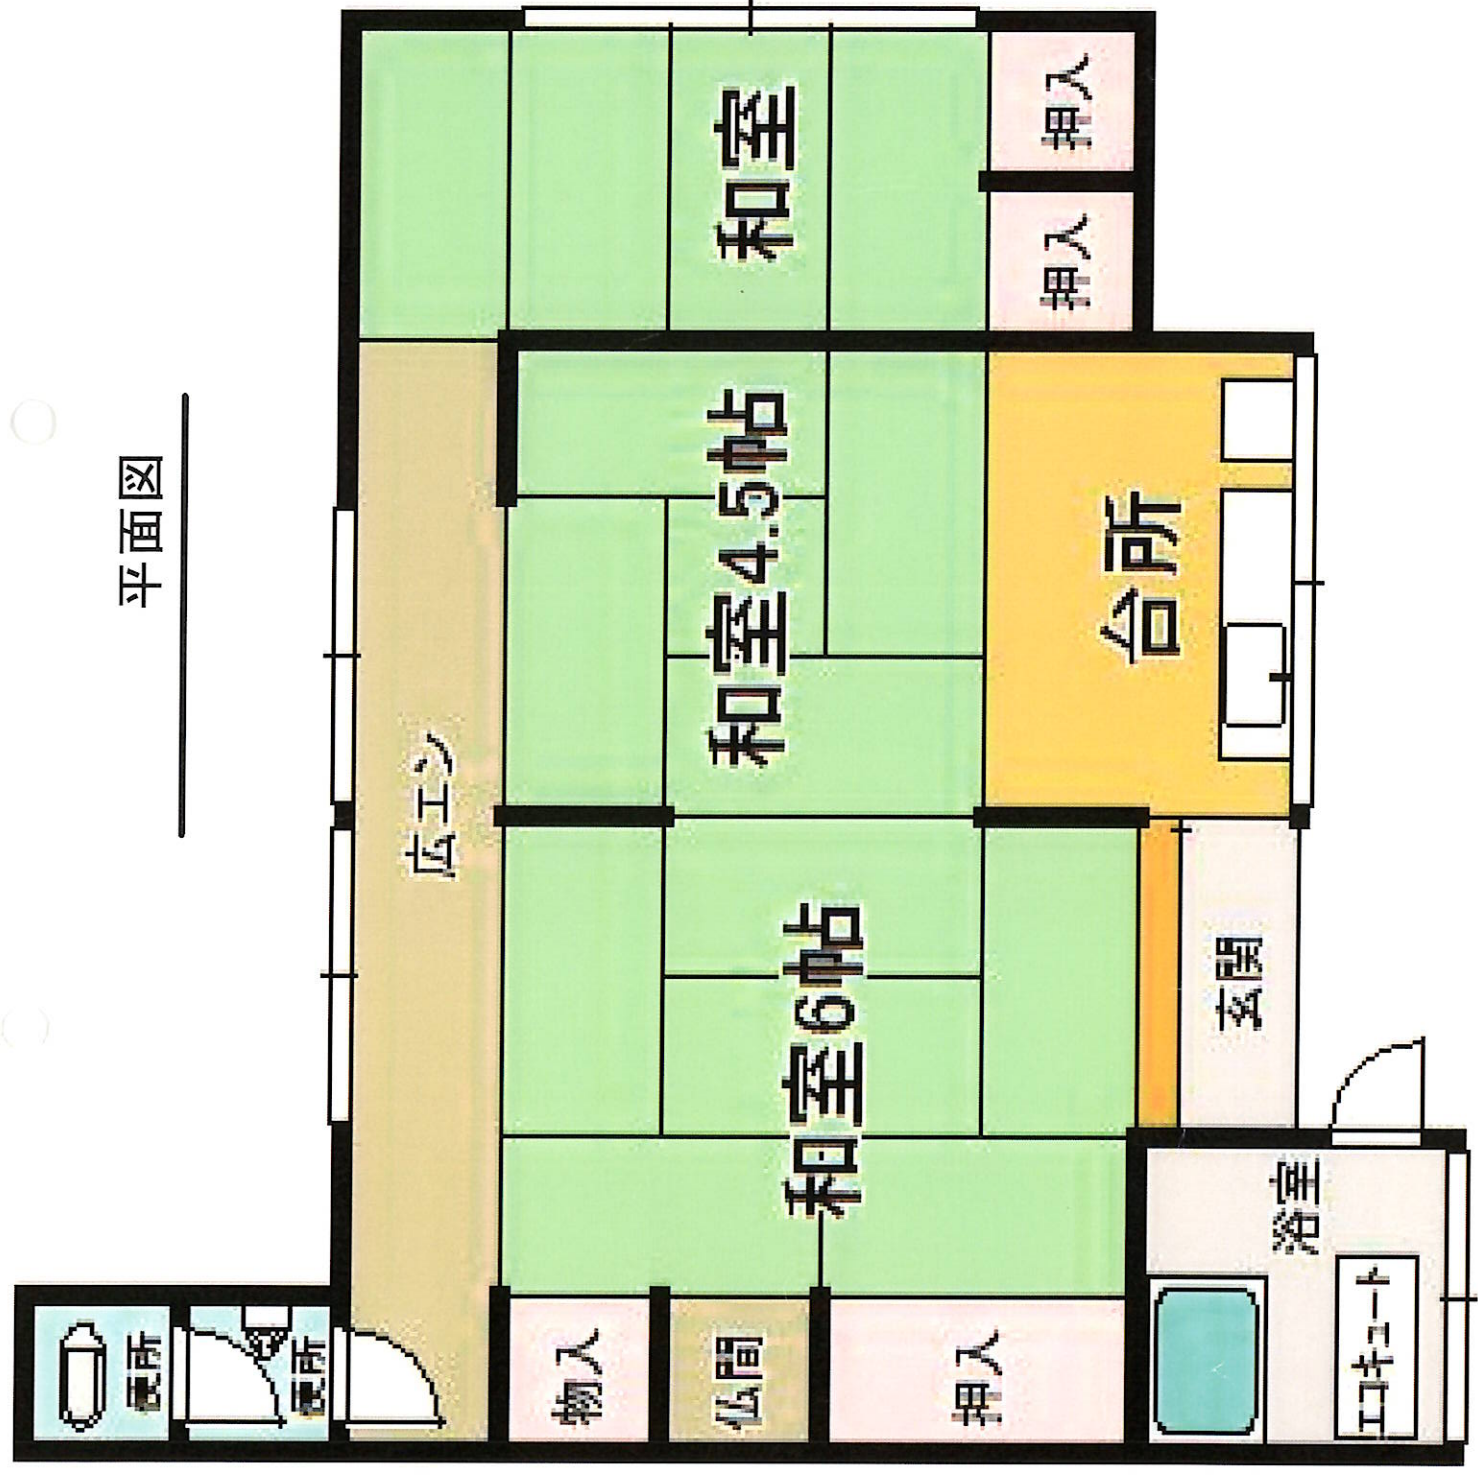



NO. 1

正面



NO. 2

裏面



NO. 3

玄関